


APPENDIX B: Masterplan Framework Sketch Layout

Preferred Masterplan Option A

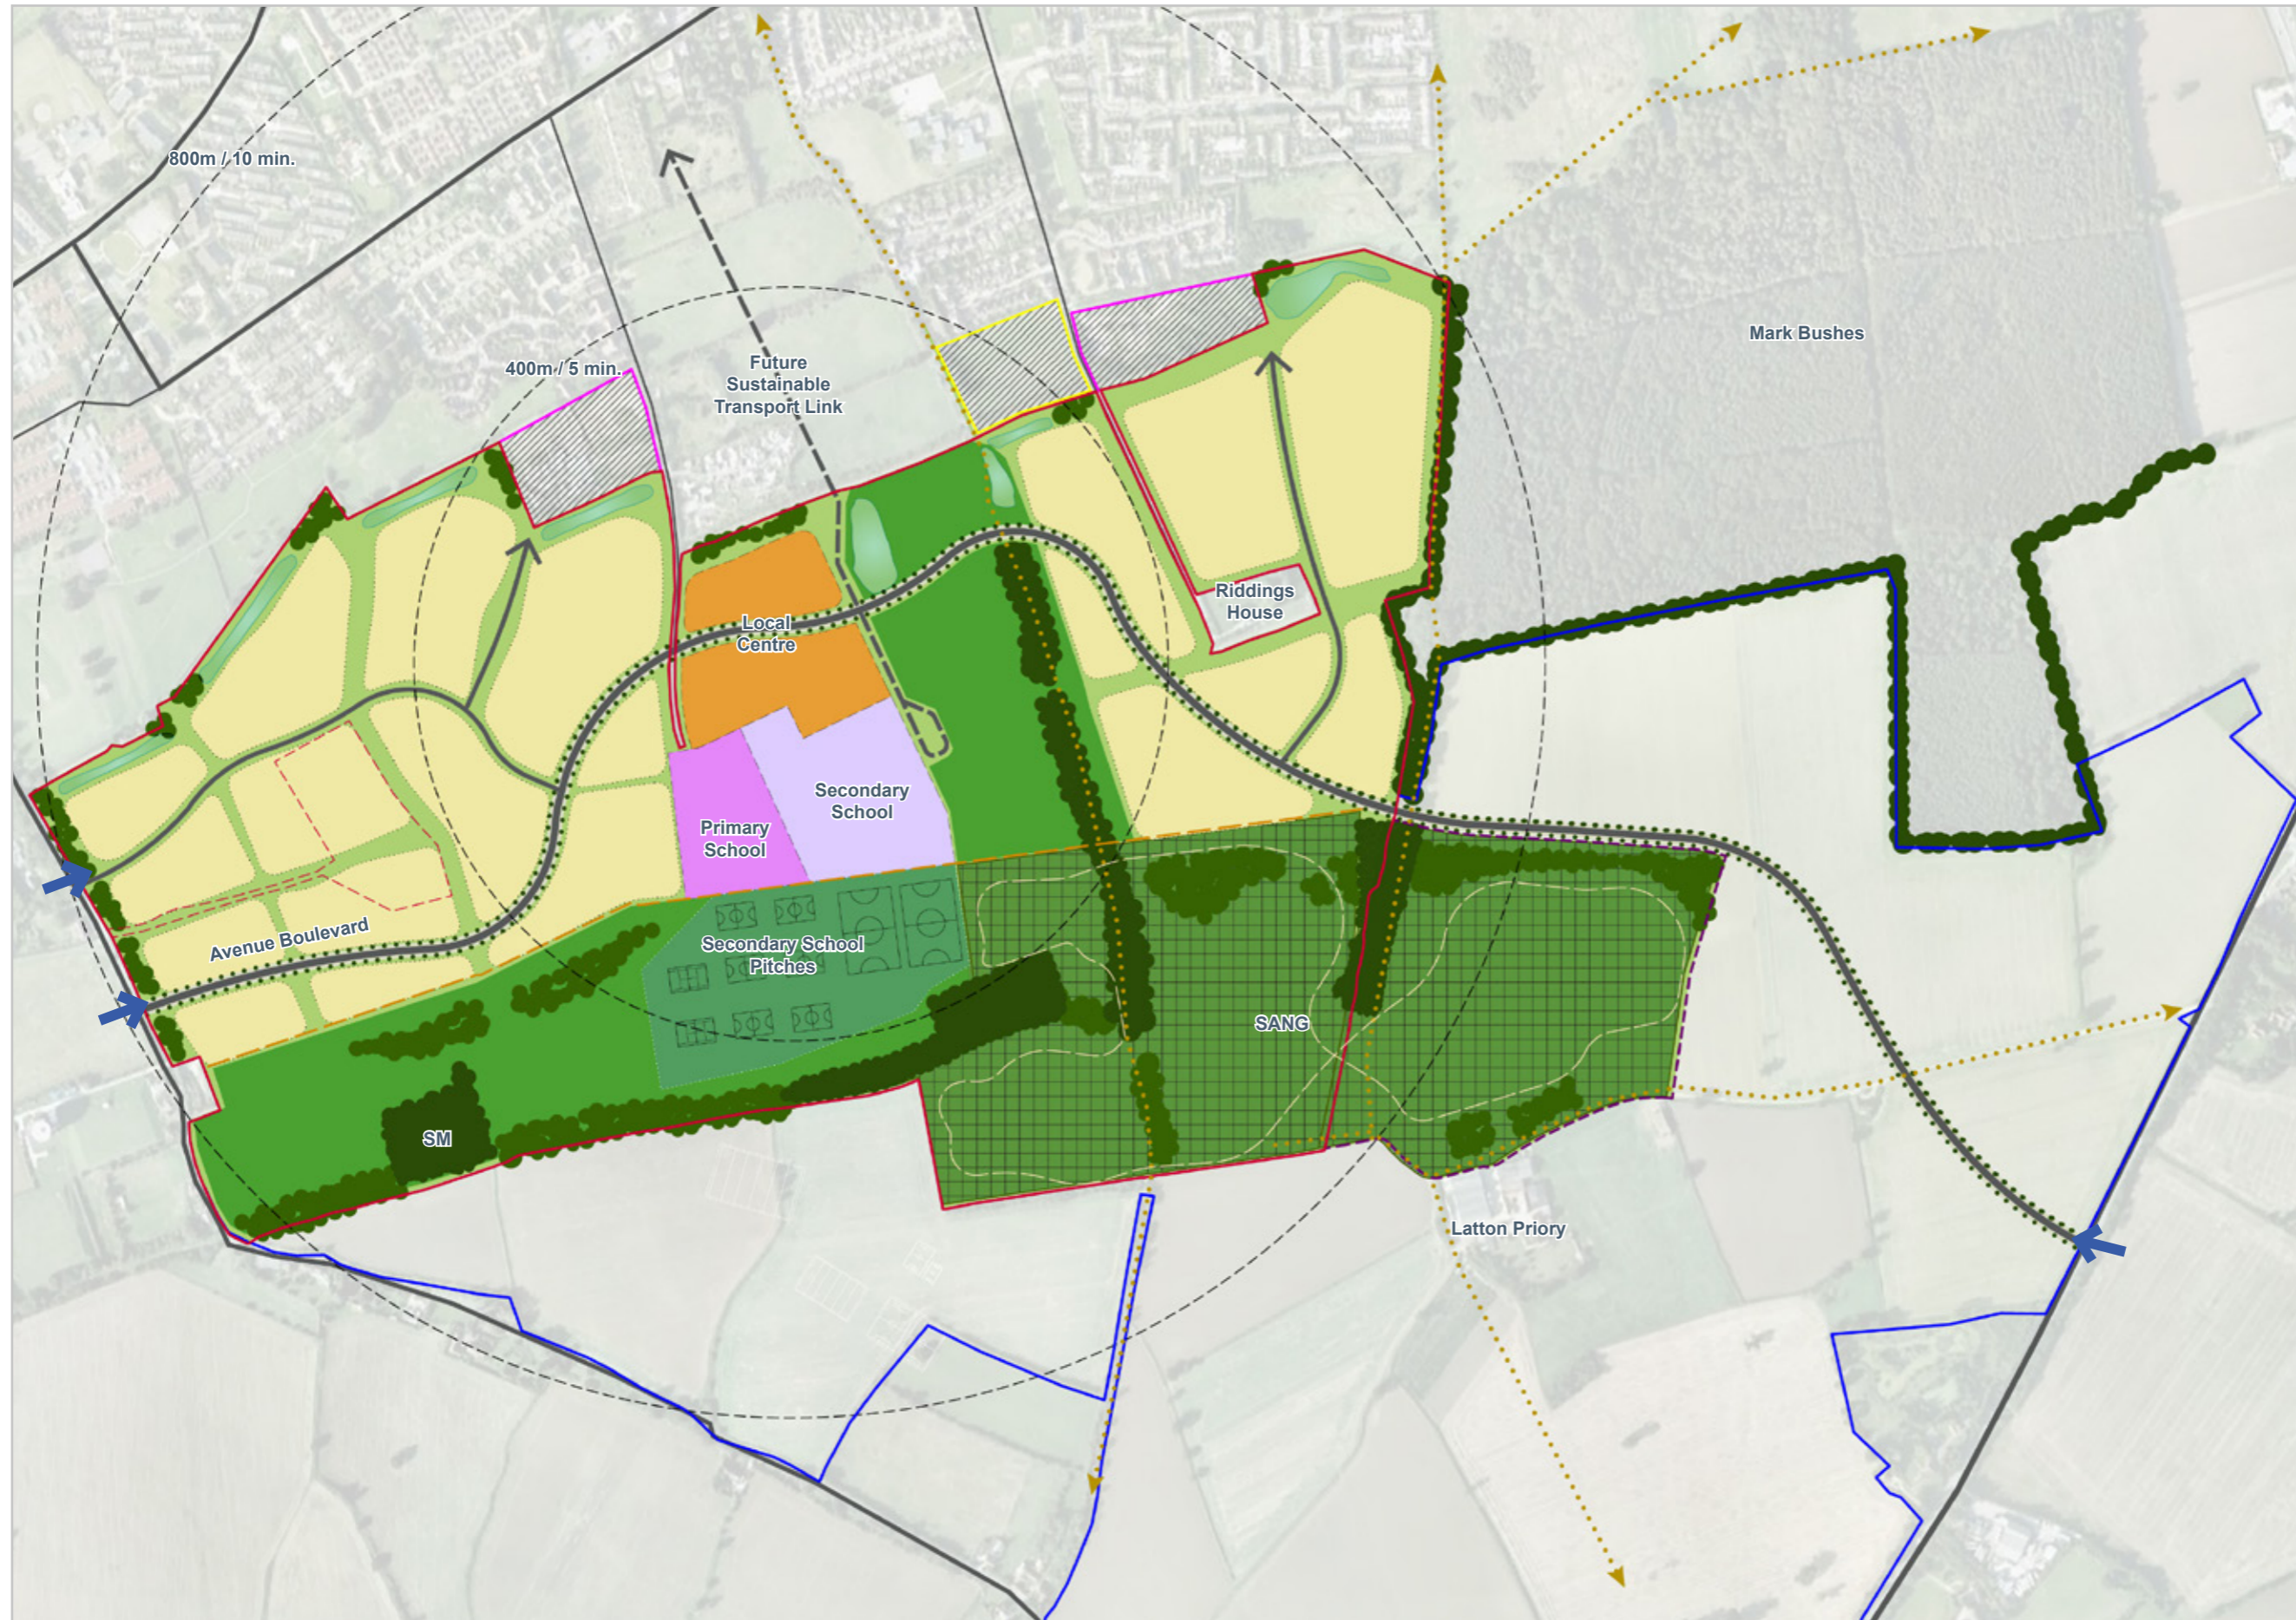

- Legend**
- Application Boundary
 - Land owned by Dorrington Farm
 - SP5.1 Resi Allocation Boundary (EFDC)
 - HS2-6 Housing Allocation (Harlow)
 - Land in ownership of applicant
 - Additional land for SANG
 - Development Blocks
 - Schools
 - Mixed Use Local Centre (inc. community uses and micro hub etc.)
 - ➔ Vehicular Access
 - Block Numbering
 - Built Development Line
 - SANG
 - Public Open Space
 - Development by Others
 - Existing Trees
 - Indicative Planting
 - ➔ Existing PRoW

Latton Priory Framework Masterplan

14/02/2019

