


Land at Chigwell St Mary Glebe

STURTT
PARKER

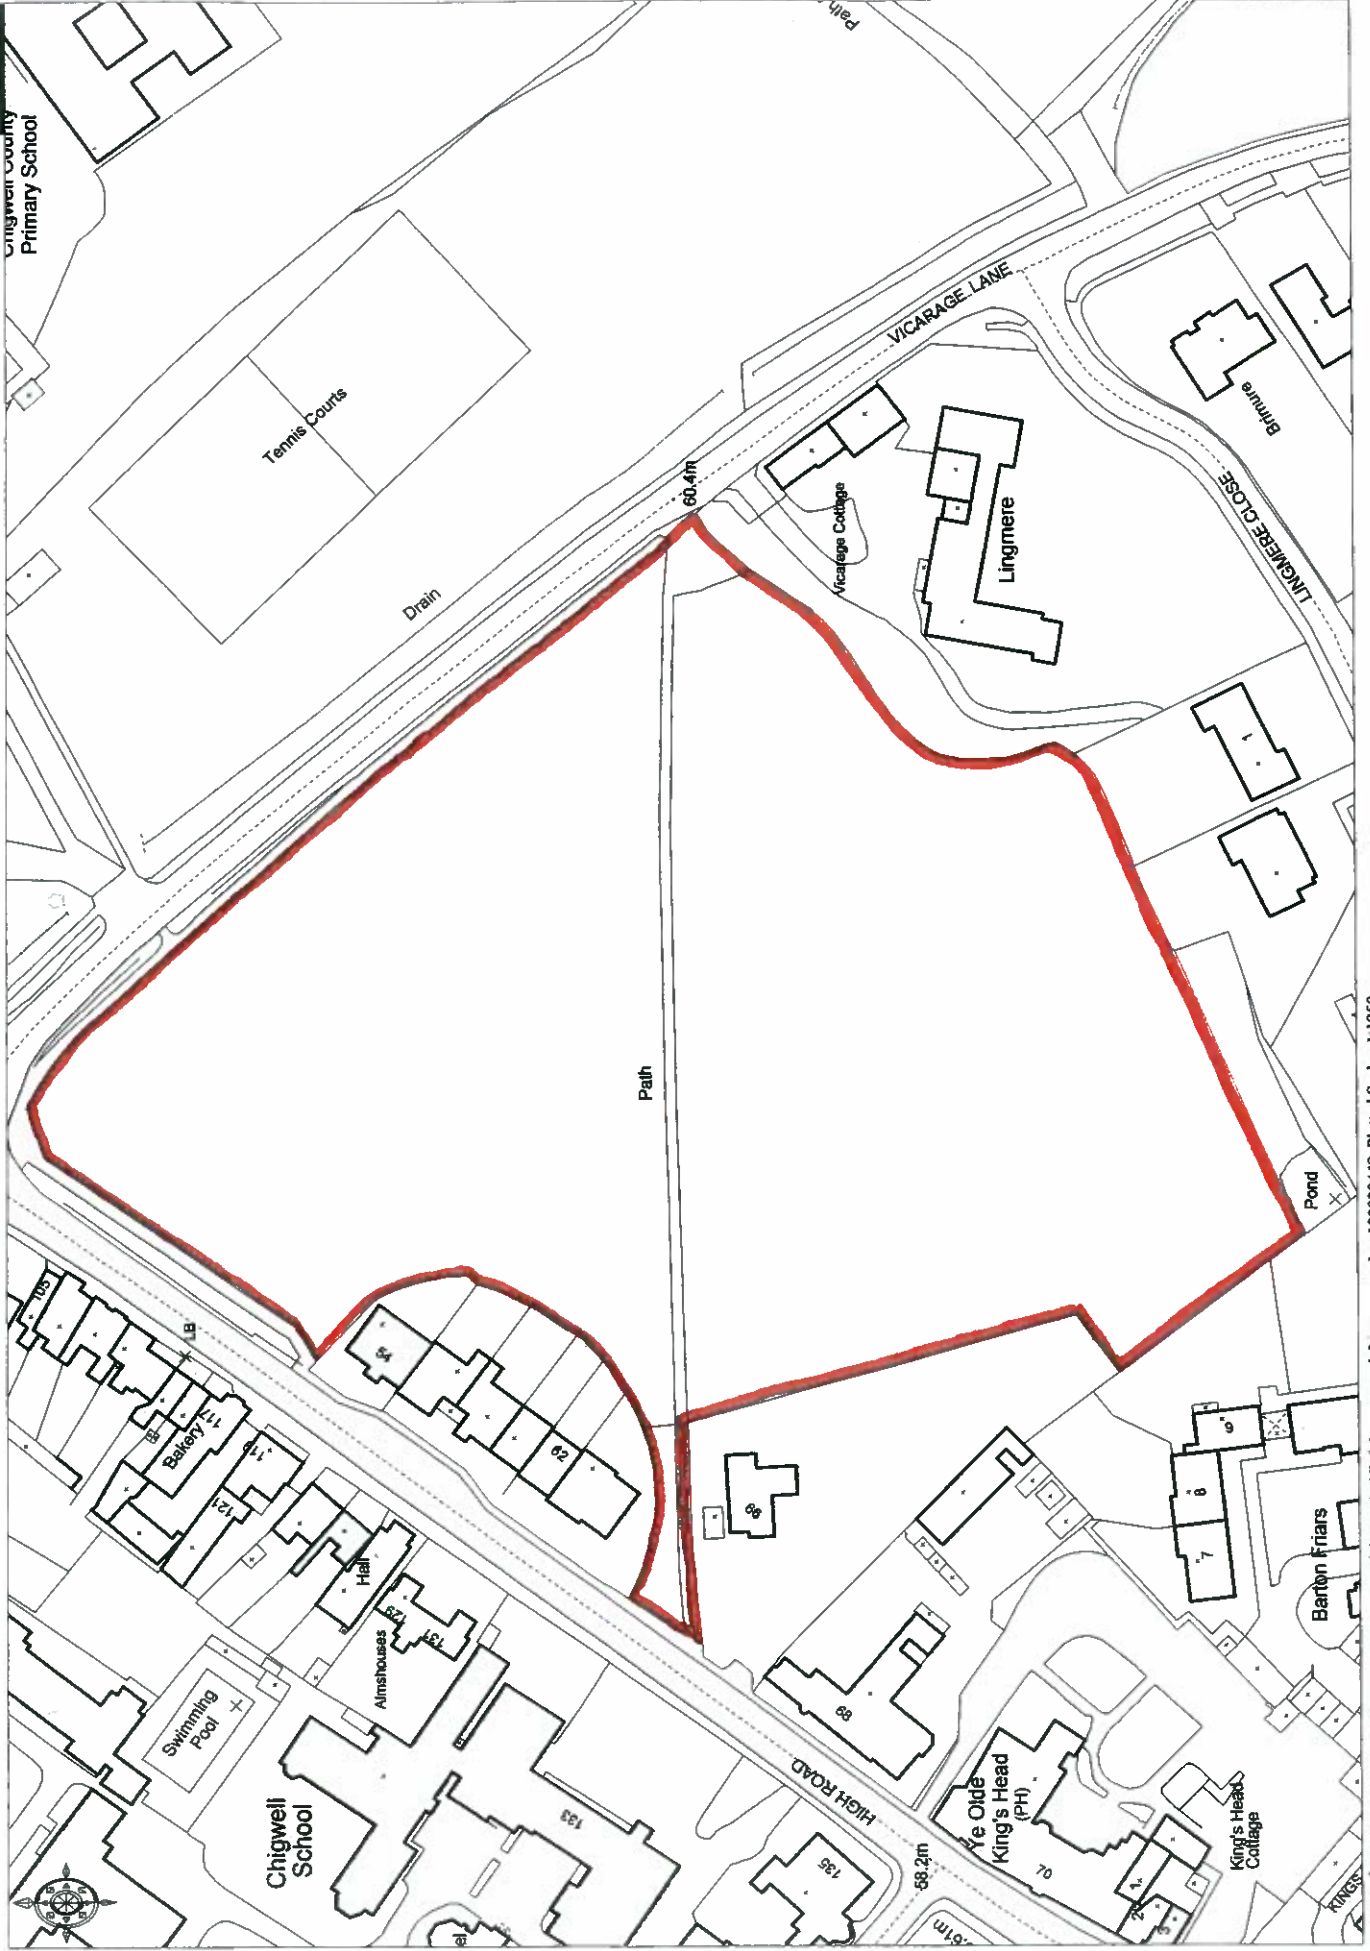

© Crown Copyright 2008. All rights reserved. Licence number 100020449. Plotted Scale - 1:1250



This plan is for identification purposes only. Its accuracy can in no way be guaranteed.